


**NOTES:**  
 Use figured dimensions - drawing not to be scaled. Report all discrepancies to the Architect / contract supervisor.  
**IF IN DOUBT ASK**



E-01

South Elevation - Phase 2


1:125

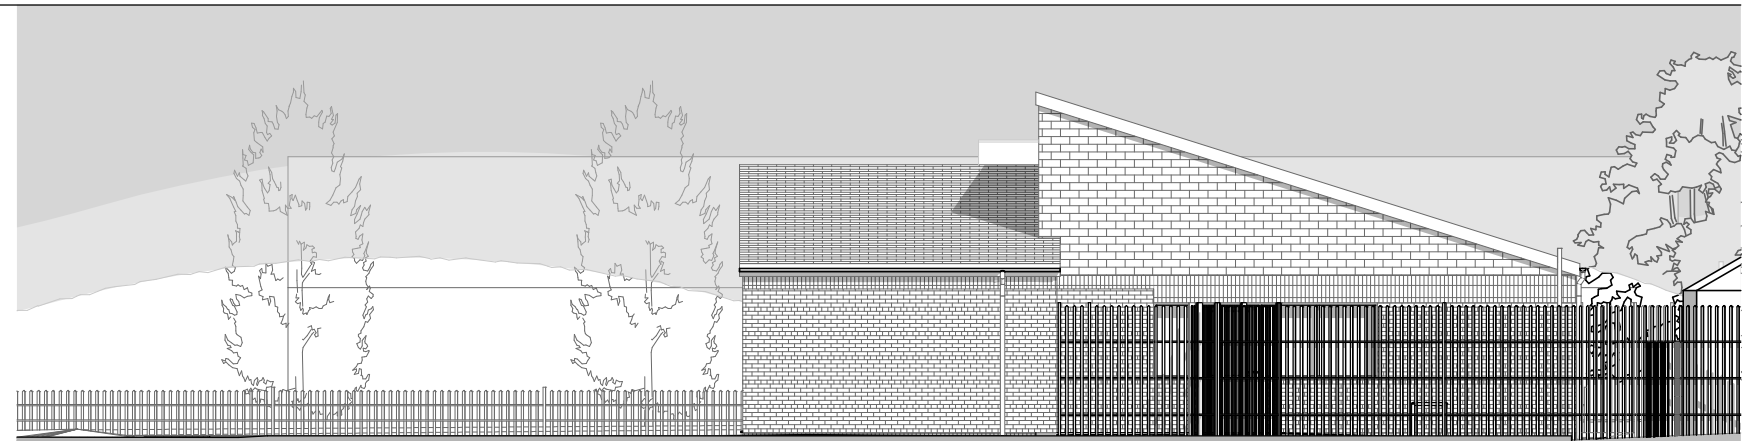

E-02

North Elevation - Phase 2


1:125

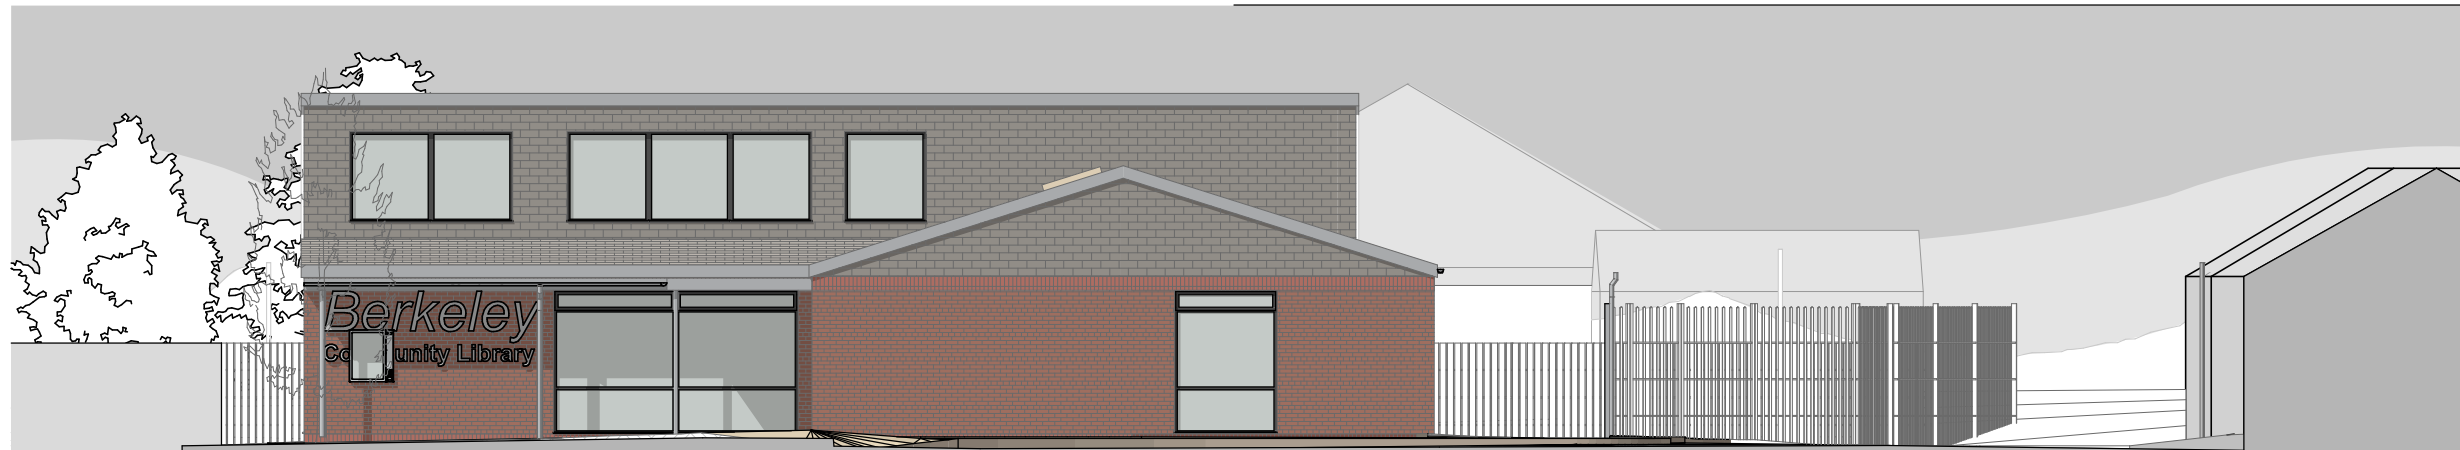

E-03

East Elevation - Phase 2

1:125

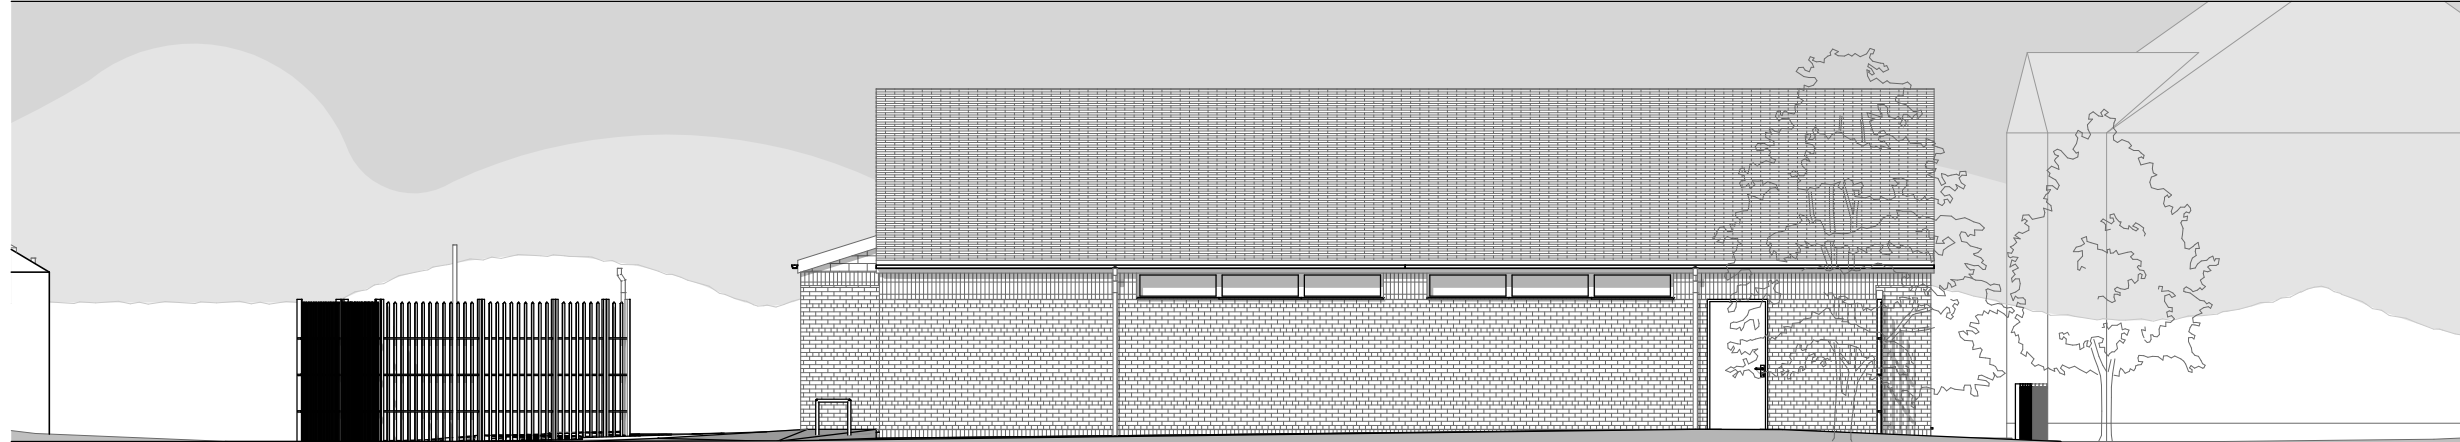

E-04

West Elevation - Phase 2

1:125

**VOID : PROJECTS**

PETER IRELAND : ARCHITECT & DESIGNER  
 COACH HOUSE : WEST DRIVE : CHELTENHAM : GL50 4LB  
 TEL : 01242 234483 E : p.ireland@voidprojects.co.uk

Status **REDUCED P2 - OPTION 3**

Client **Berkeley Books**

Title **Elevations - Phase 2**


Job Title **Library Redevelopment**  
 School Lane, Berkeley, Glos., GL13 9DQ

Scale **@ A3 1:125**  
 Date **11/03/2016**

No. **588/ P /09**

Rev.

--

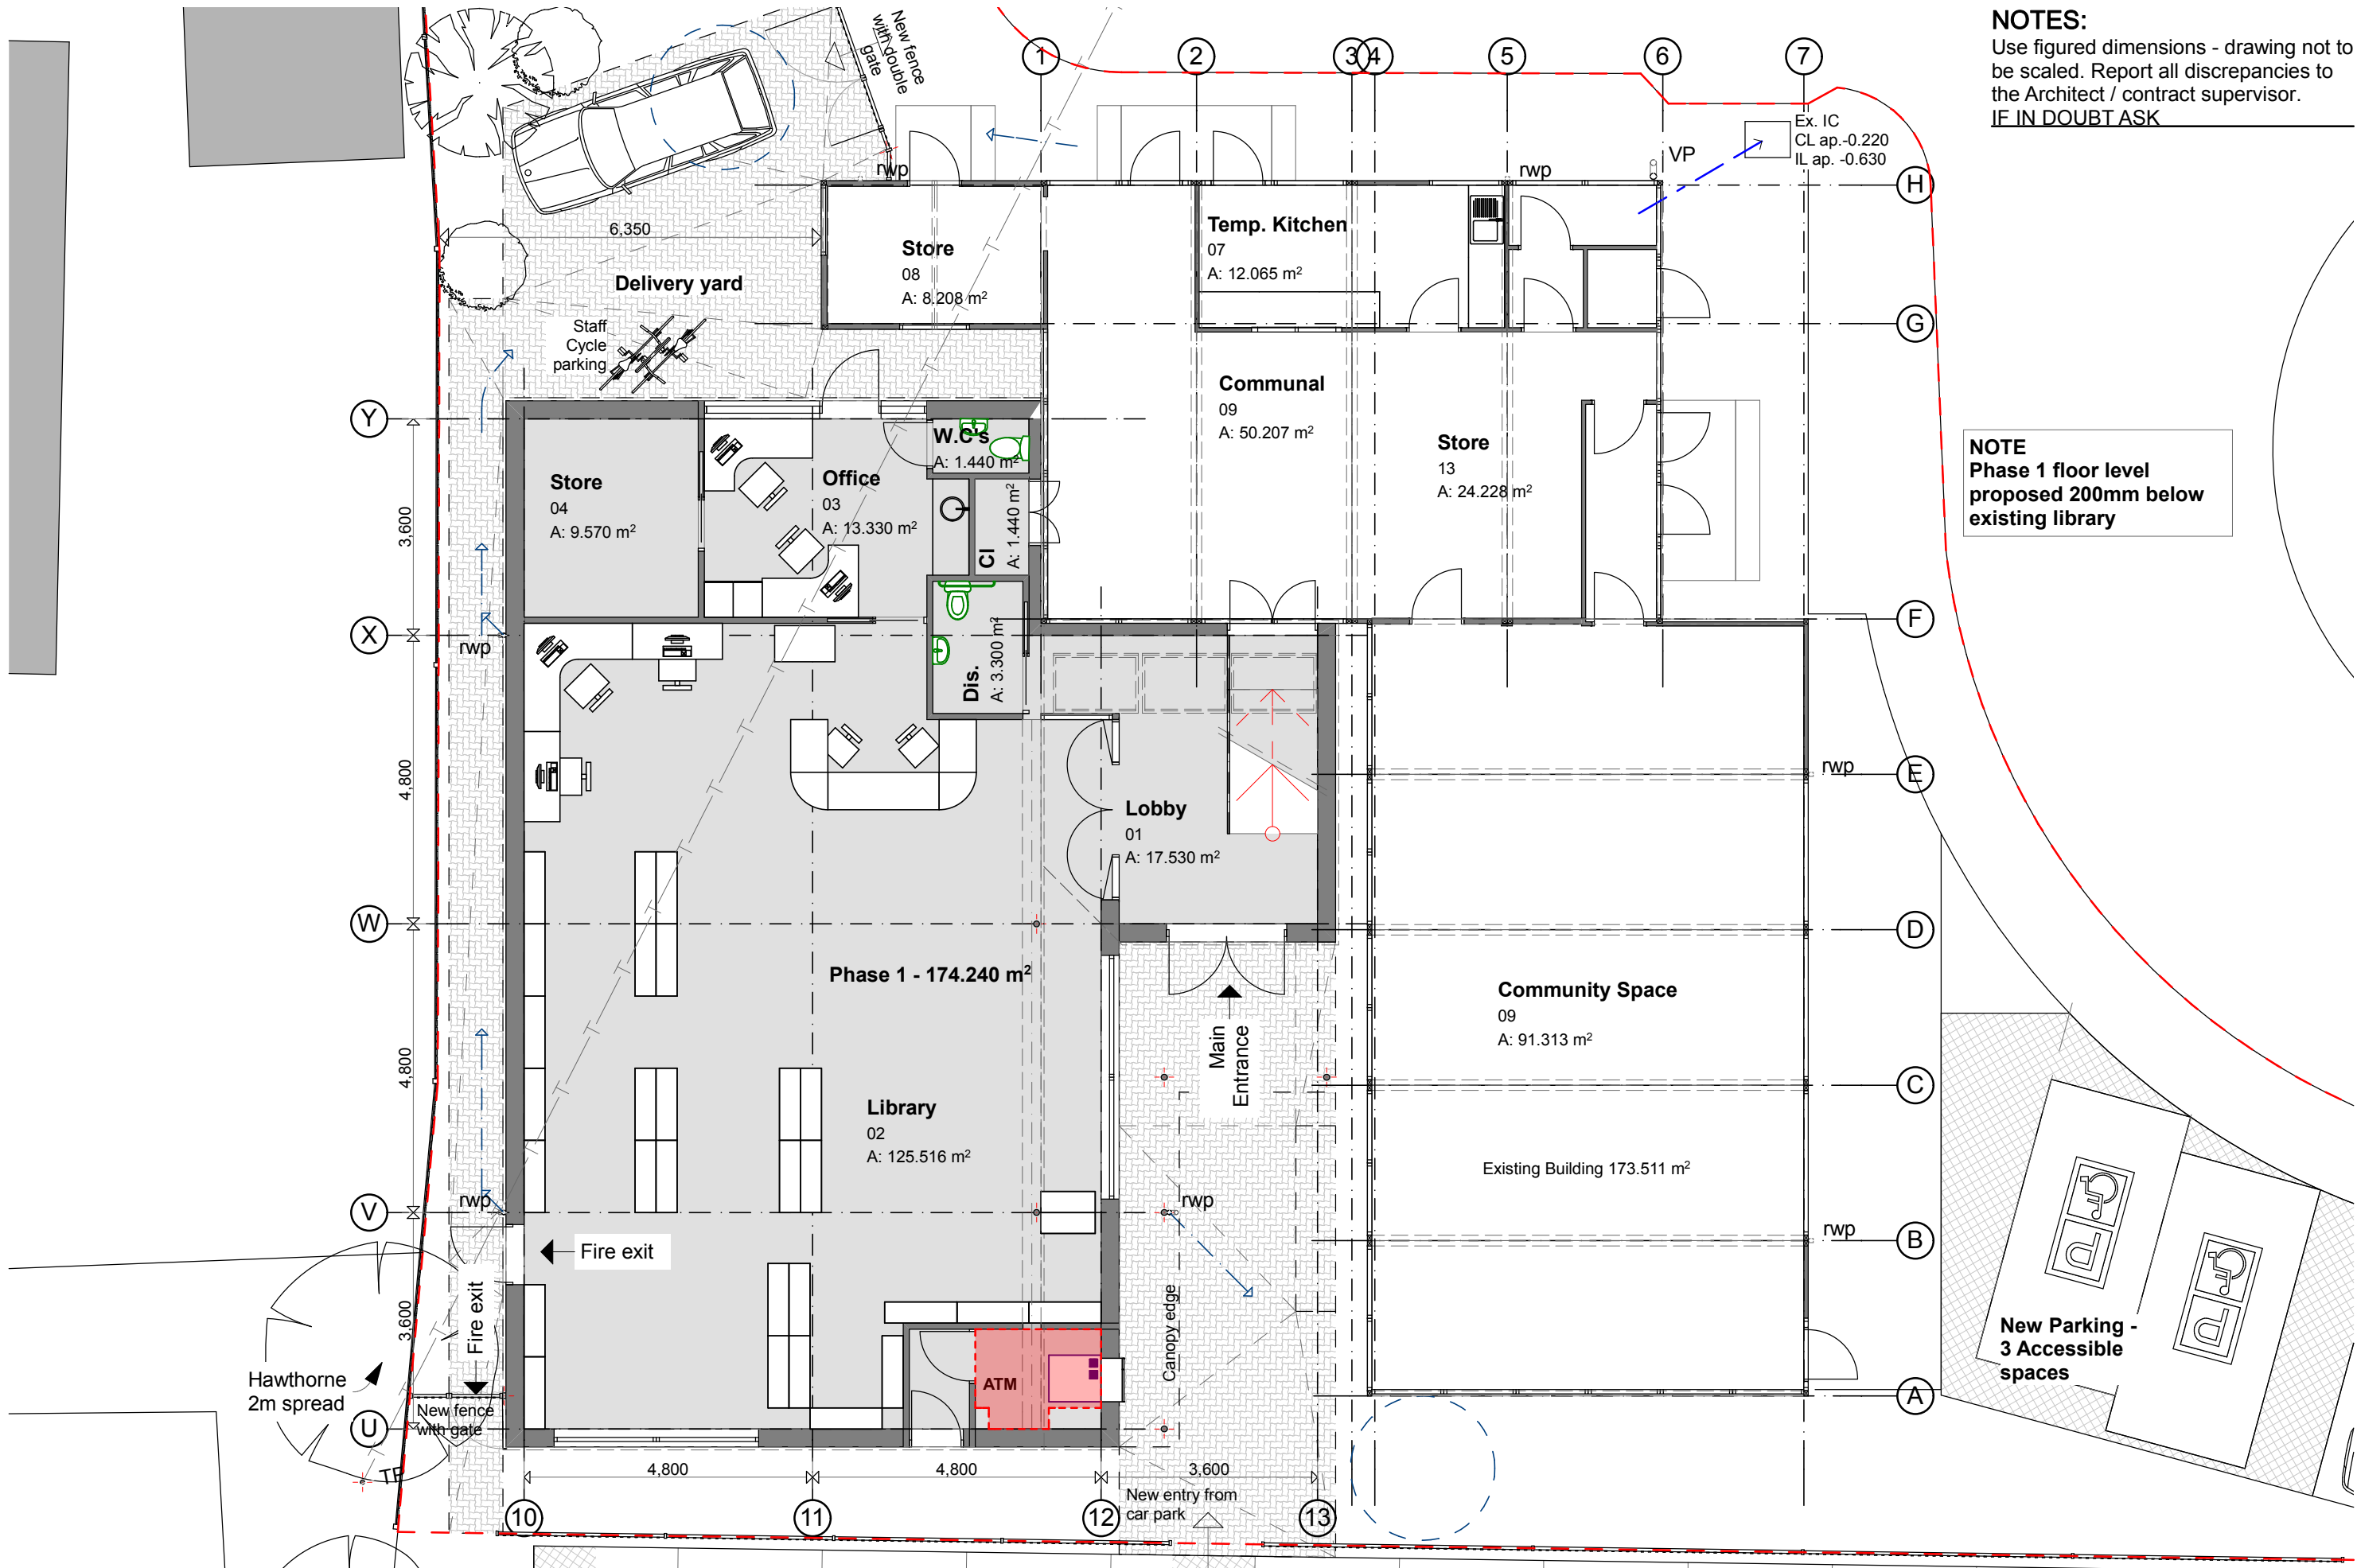

**NOTES:**  
 Use figured dimensions - drawing not to be scaled. Report all discrepancies to the Architect / contract supervisor.  
**IF IN DOUBT ASK**

**NOTE**  
 Phase 1 floor level proposed 200mm below existing library

**VOID : PROJECTS**

PETER IRELAND : ARCHITECT & DESIGNER  
 COACH HOUSE : WEST DRIVE : CHELTENHAM : GL50 4LB  
 TEL : 01242 234483 E : p.ireland@voidprojects.co.uk

**REUSED EXISTING - OPTION 1**

**Berkeley Books**


**Floor Plan - Phase 1**

Job Title **Library Redevelopment**  
 School Lane, Berkeley, Glos., GL13 9DQ

Scale **@ A3 1:100**  
 Date **11/03/2016**

No. **588/ P /05**

Rev.

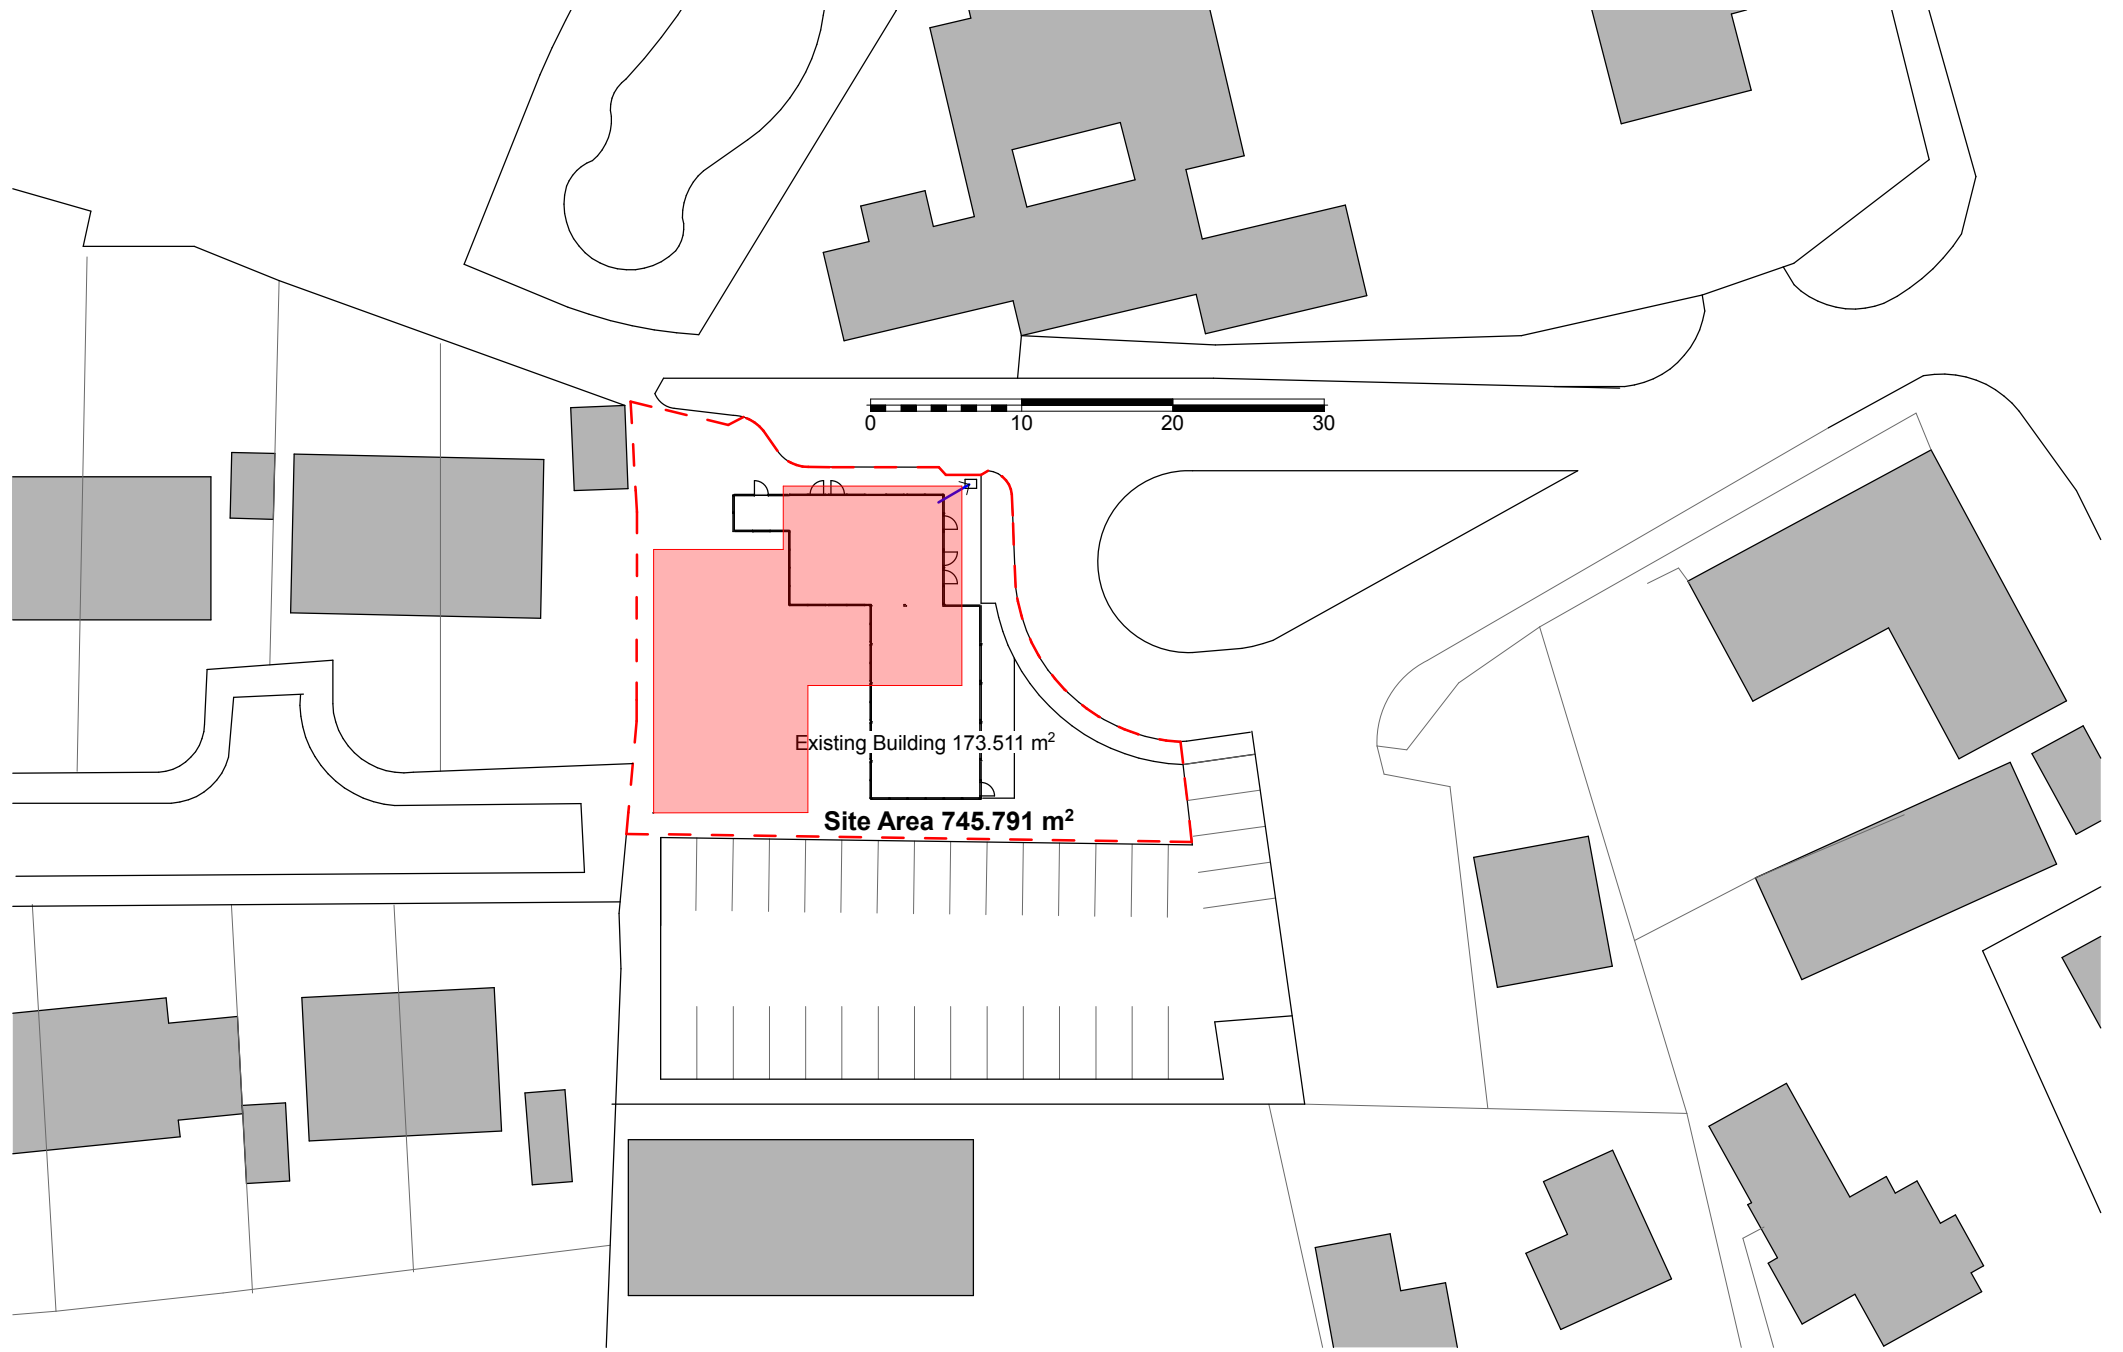

# VOID : PROJECTS

PETER IRELAND : ARCHITECT & DESIGNER  
 COACH HOUSE : WEST DRIVE : CHELTENHAM : GL50 4LB  
 TEL : 01242 234483 E : p.ireland@voidprojects.co.uk

Client  
 Job Title

**Berkeley Books**  
**Library Redevelopment**  
 School Lane, Berkeley, Glos., GL13 9DQ


Title  
**Block Plan**

Scale  
 @A4 1:500  
 Date 19/11/2015

No.  
**588/P /01**



**NOTES:**  
 Use figured dimensions - drawing not to be scaled. Report all discrepancies to the Architect / contract supervisor.  
**IF IN DOUBT ASK**

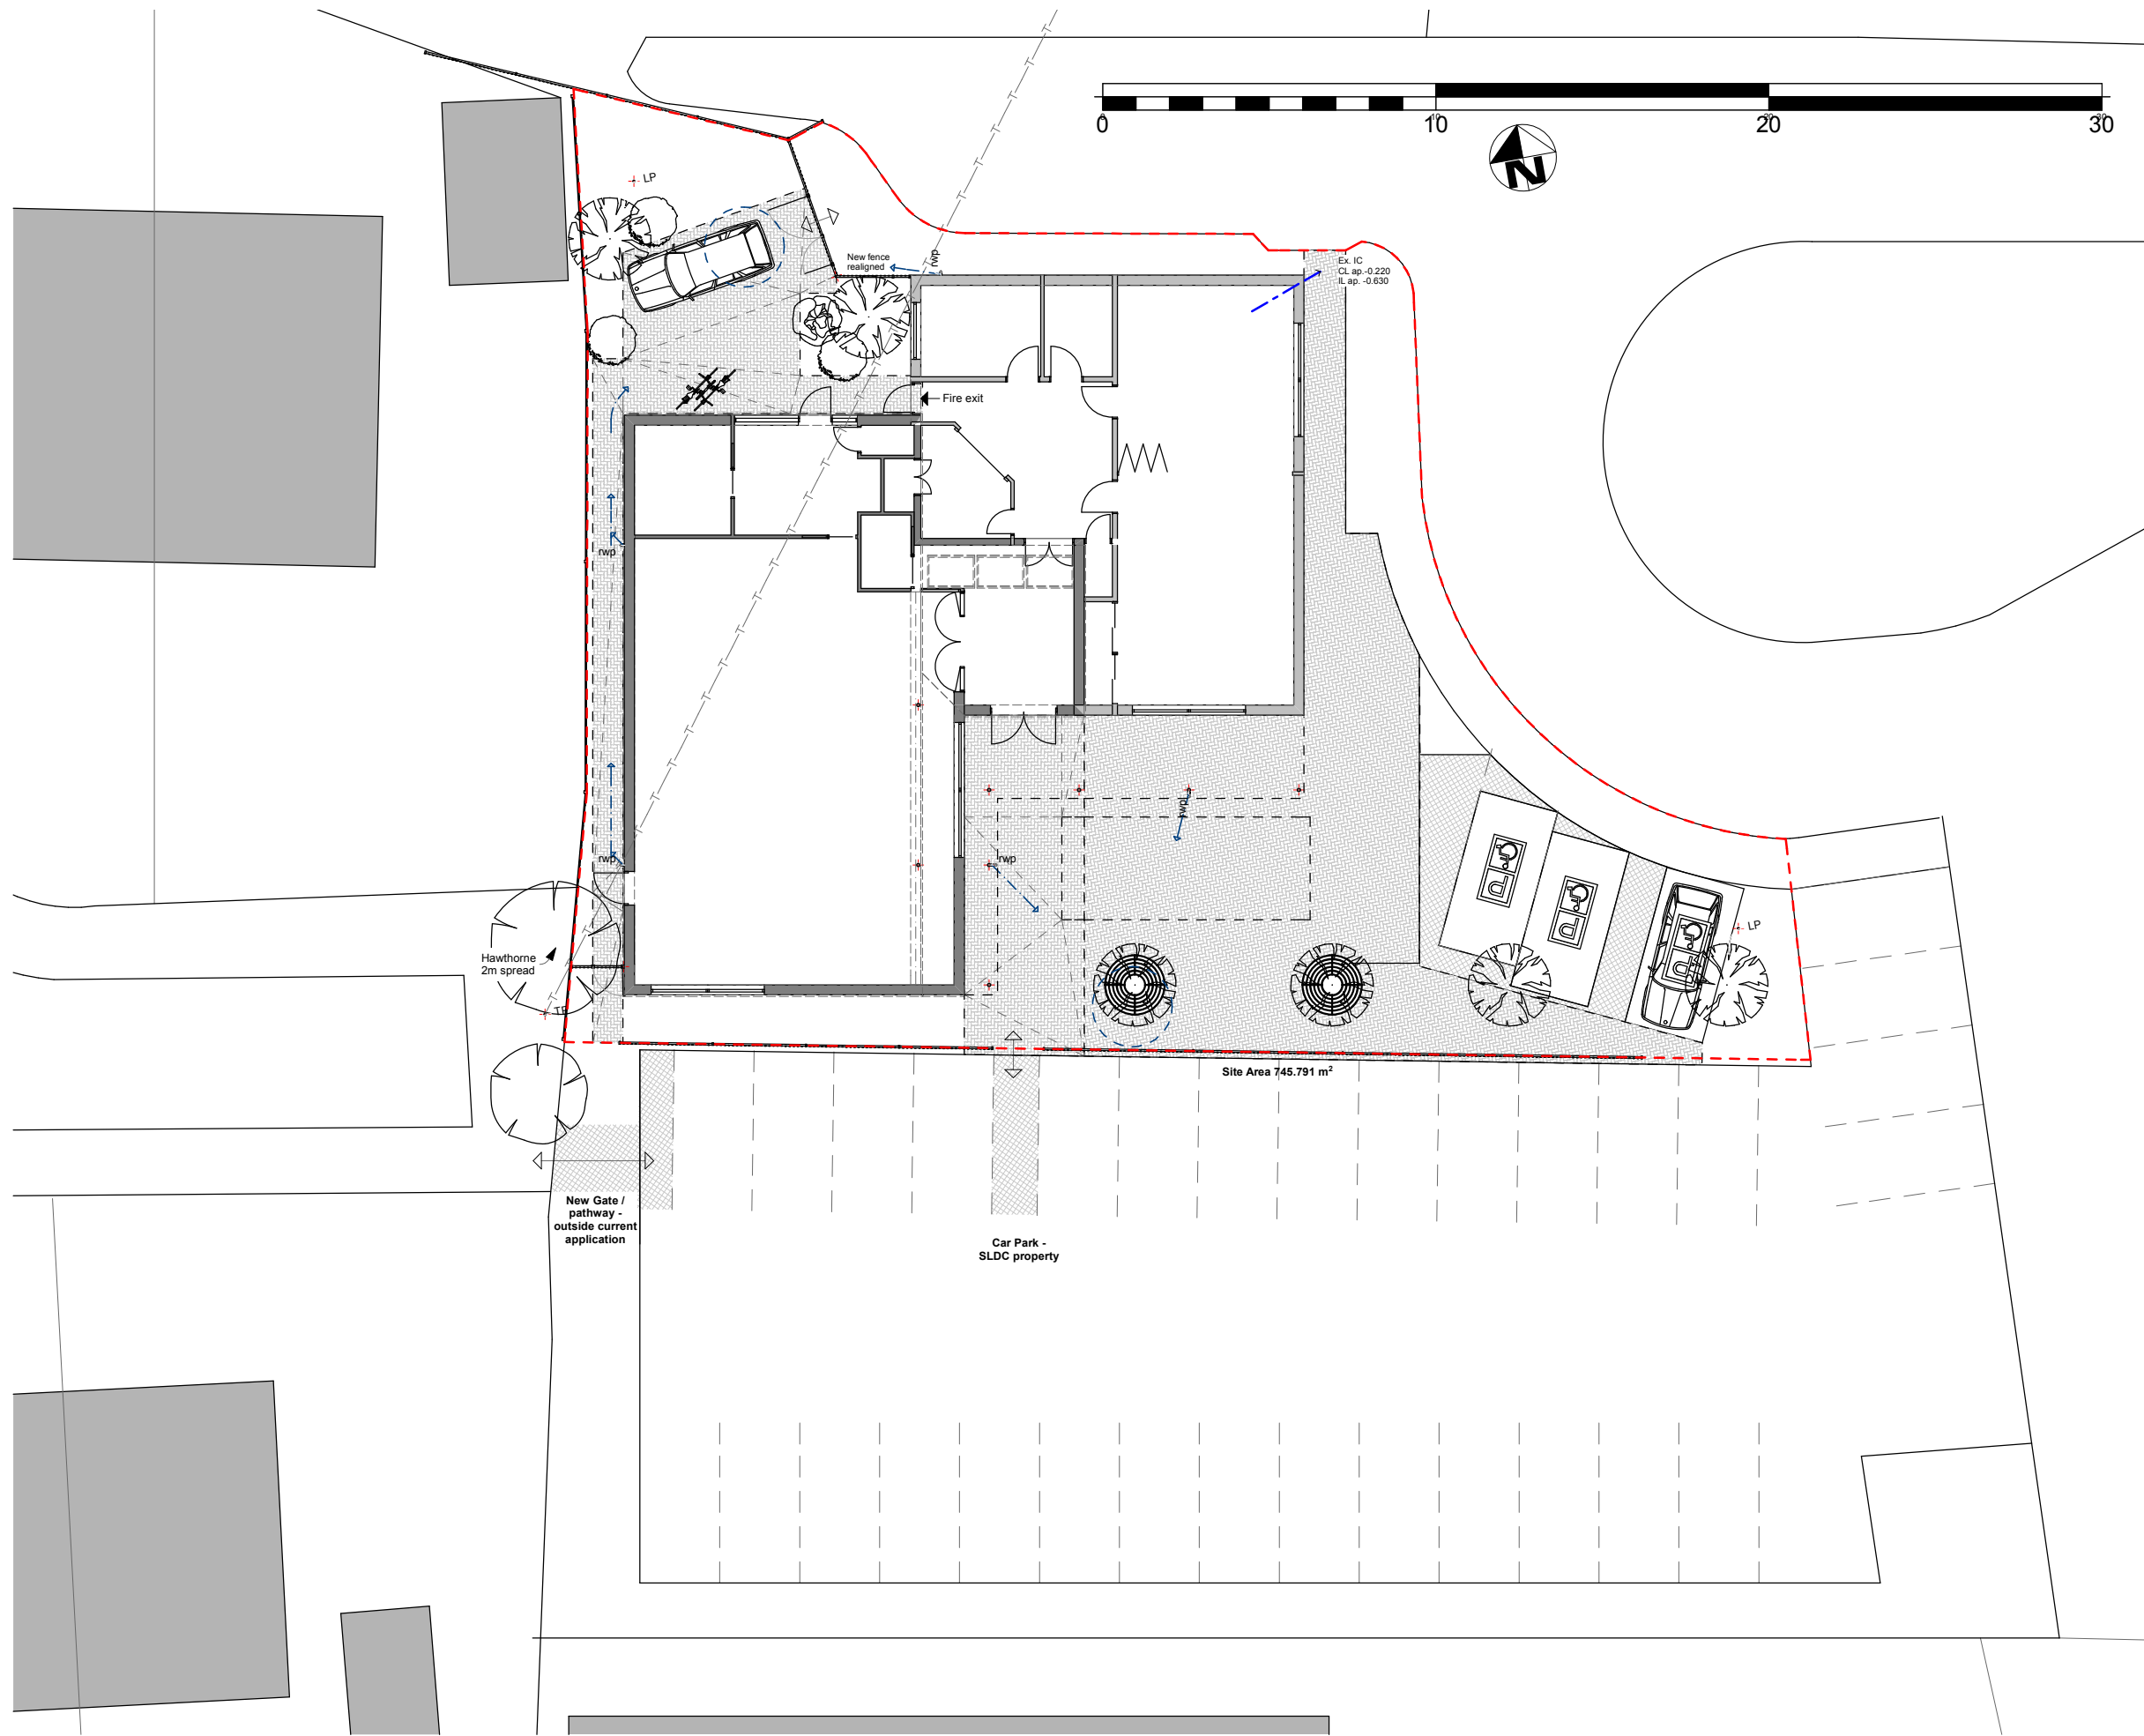

**VOID : PROJECTS**

PETER IRELAND : ARCHITECT & DESIGNER  
 COACH HOUSE : WEST DRIVE : CHELTENHAM : GL50 4LB  
 TEL : 01242 234483 E : p.ireland@voidprojects.co.uk

**PLANNING**

Client **Berkeley Books**  
 Job Title **Library Redevelopment**  
 School Lane, Berkeley, Glos., GL13 9DQ

**Site Layout**

Scale **A3 1:200**  
 Date **19/11/2015**  
 No. **588/ P /02**

Rev.

--